

**KAWARTHA PINE RIDGE DISTRICT SCHOOL BOARD
PUR24-073-ITT
Roseneath Centennial Public School Library Refresh and Corridor
Upgrades**

ADDENDUM NO. 4

This addendum shall form an integral part of the bid documents for the above noted Bid and shall be read in conjunction therewith. This addendum shall, however, take precedence over all requirements as it pertains to the particular and specific items noted below.

ADDITIONAL INFORMATION

Add: Addendum 1, Job # 24002, prepared by DEI Consulting Engineers, (3 pages)

END OF ADDENDUM NO. 4

April 23, 2024

Client: Moffet & Duncan Architects Inc.
5052 Dundas Street, West
Toronto, ON M9A 1B9

RE: Roseneath Centennial Public School Phase 3
Renovations
Roseneath, ON

Job #: 24002

Attn: Sarah Ghorashi, M.Arch., OAA/Robert Ferkul, B.E.S., M.Arch., OAA, LEED AP, Principal

ADDENDUM 01

MECHANICAL

Item 1

- 1.0 Refer to Drawing M4.1 and Attached Sketch ADD01-M01
.1 On drawing M4.1, revise routing of HPP gas piping as per attached sketch ADD01-M01.

Item 2

- 2.0 Refer to Drawing M4.1 and Attached Sketch ADD01-M02
.1 On drawing M4.1, revise placement of HVAC and associated piping and ductwork as per attached sketch ADD01-M02.

ELECTRICAL

Item 1


- 1.0 No electrical content.




Dan Bilzer, EIT

Senior Mechanical Designer

24002 Addendum 01 (M-Revision of Gas & HVAC Piping)(ADD01-M01 & ADD01-M02) Apr 23 24
sad/kb

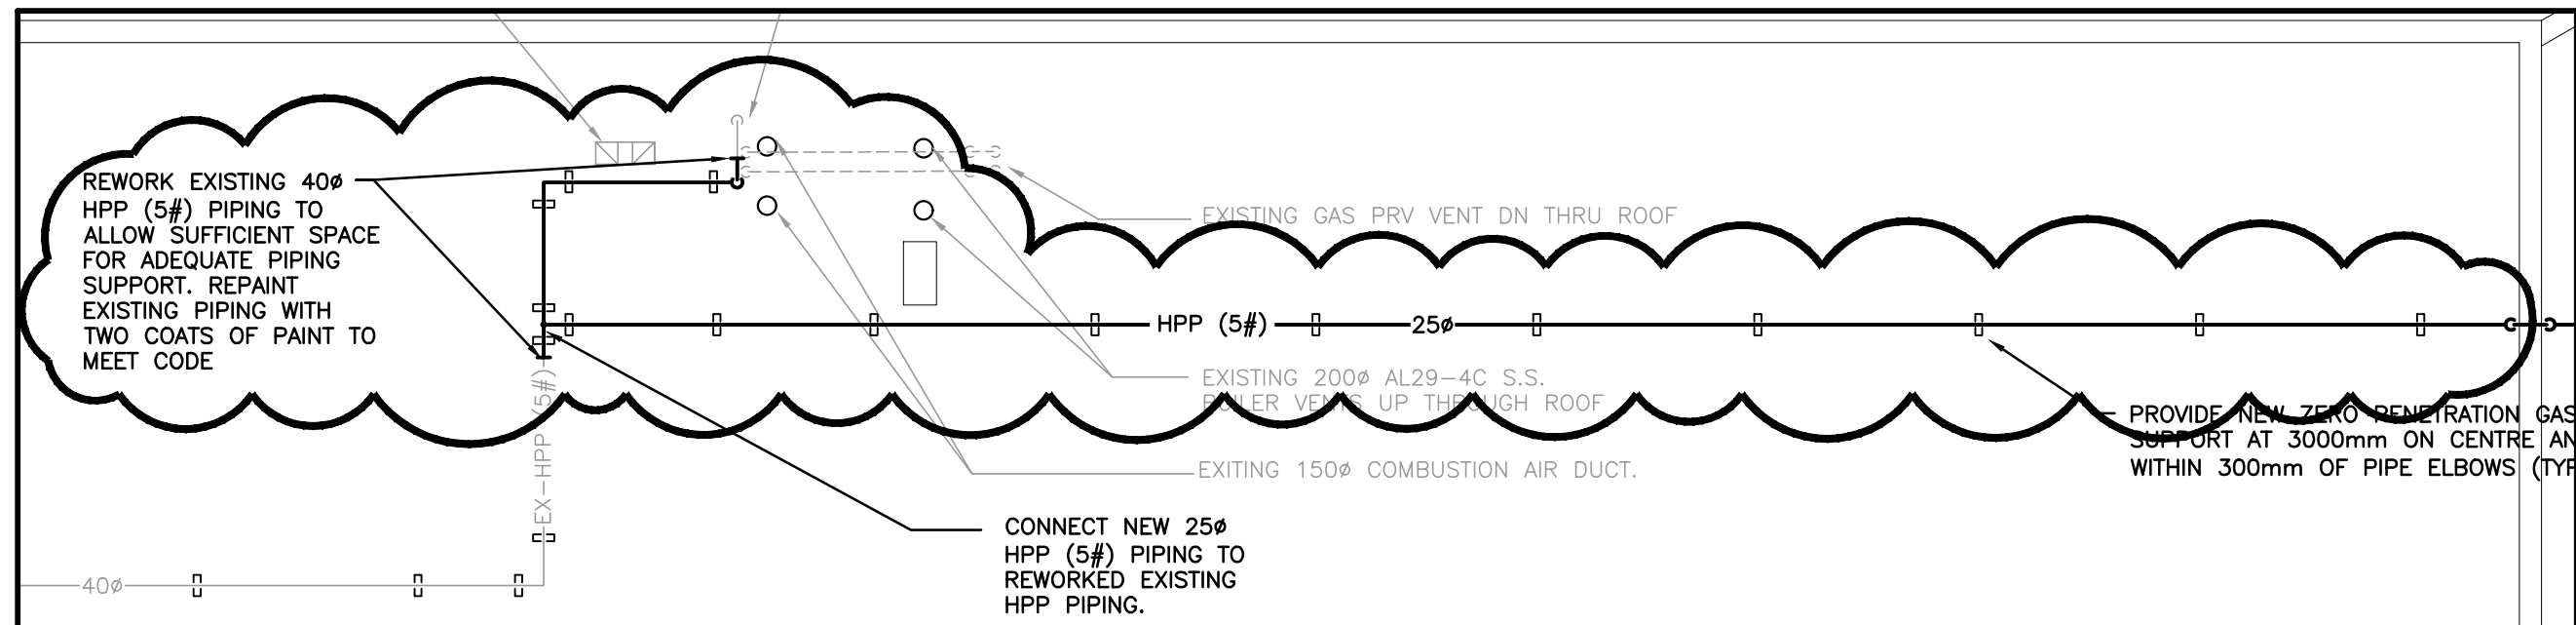

PARTIAL ROOF PLAN
SCALE: 1:100

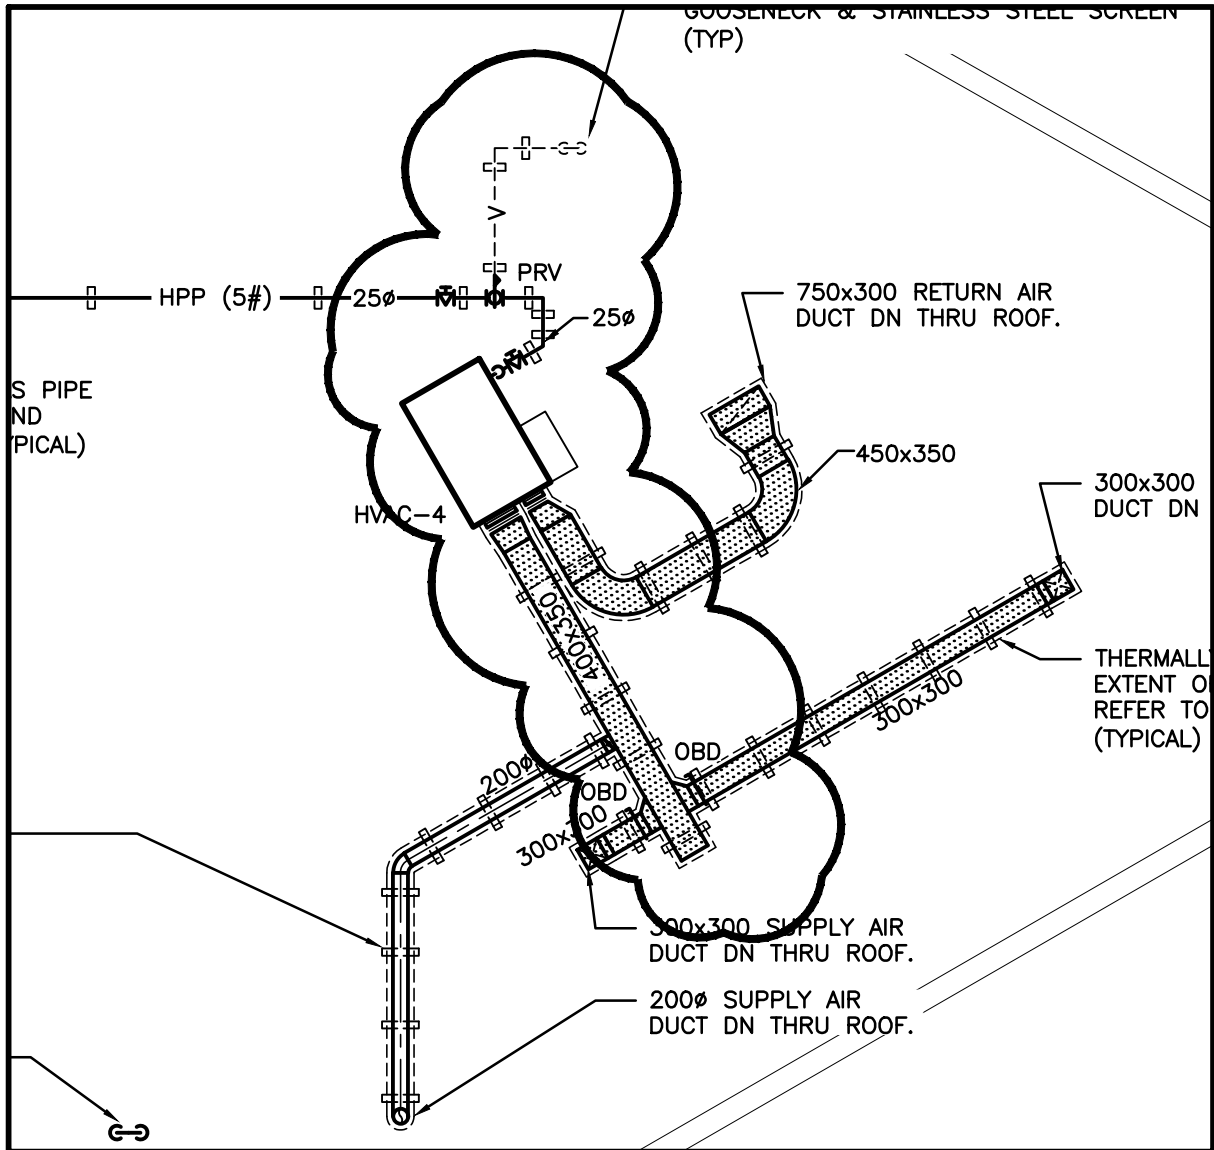

PARTIAL ROOF PLAN

SCALE: 1:100